



NOTE:


ARRANGEMENT SHOWN IS TYPICAL ONLY.
FINAL MOUNTING DETAILS SHALL SUIT ACTUAL LIGHT AND MOUNTING BASE.

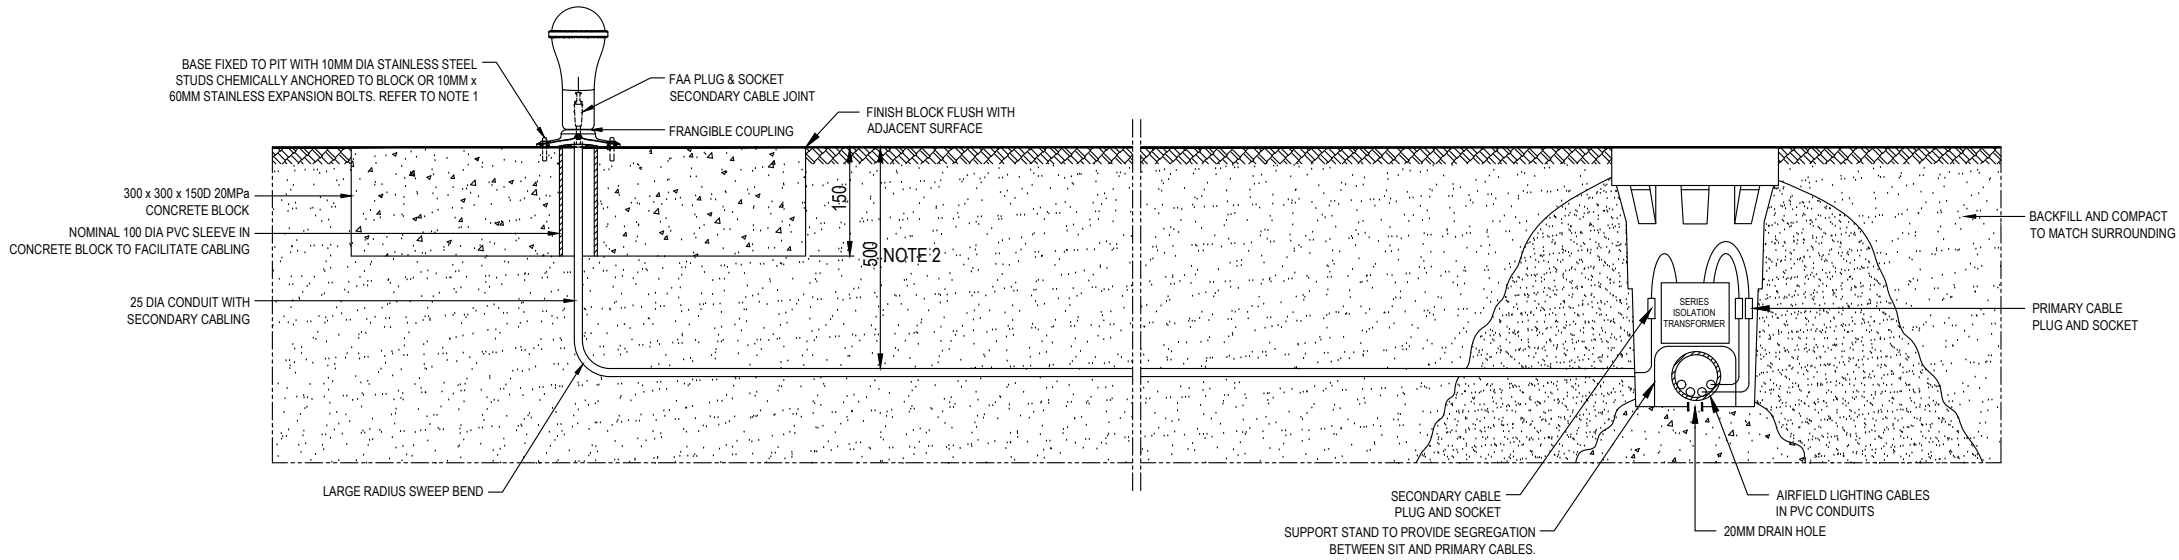

ELEVATED LIGHT AND TRANSFORMER PIT INSTALLATION DETAIL
TYPICAL FOR ELEVATED EDGE LIGHTS INSTALLED IN SHOULDER/PAVEMENT
NOT TO SCALE

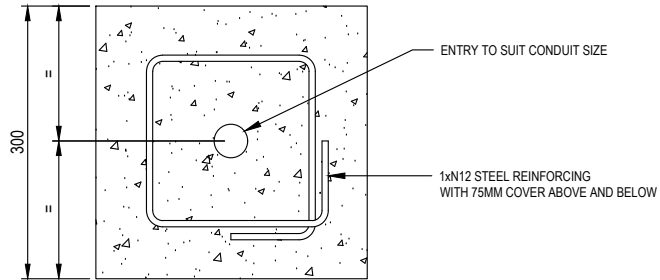

PLAN VIEW

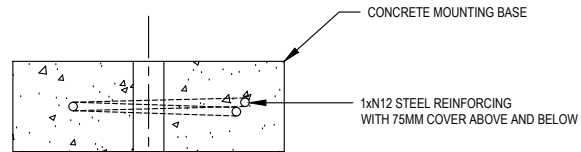

CONCRETE MOUNTING BASE DETAIL

NOTES:

1. INSTALL PLASTIC WASHER BETWEEN FIXTURE AND HOLD DOWN BOLTS
2. DEPTH PER VOLTAGE CONDITIONS AS/NZ 3000:2018 AND AS 2067:2016

TENDER

Revision	Note: * indicates signatures on original issue of drawing or last revision of drawing	Drawn By	Date
A	PRODUCTION RELEASE	MF	01.07.2021




Aerolight Airports Pty Ltd
11 Macquarie Place, Boronia 3155 VIC.
T-61 3 8719 5420
E mark.furst@aerolightairports.com.au
W www.aerolightairports.com.au

<p>DO NOT SCALE</p> <p>Conditions of Use. Information contained in this document is to be used expressly in accordance with purpose for which it was submitted. Any disclosure of this information is strictly prohibited except as Aerolight Airports may otherwise agree in writing.</p>	Drawn M. FURST Designer	Title AERONAUTICAL GROUND LIGHTING ELEVATED LIGHT ON FOOTING INSTALLATION	Sheet: 1/2
	Drafting Check Approved (Project Director) Date	Design Check	Original Size A1 Drawing No.
	Scale NOT TO SCALE	This Drawing must not be used for Construction unless signed as Approved	
	Revision		Rev: A


NOTE:

ARRANGEMENT SHOWN IS TYPICAL ONLY.
FINAL MOUNTING DETAILS SHALL SUIT ACTUAL LIGHT AND MOUNTING BASE.

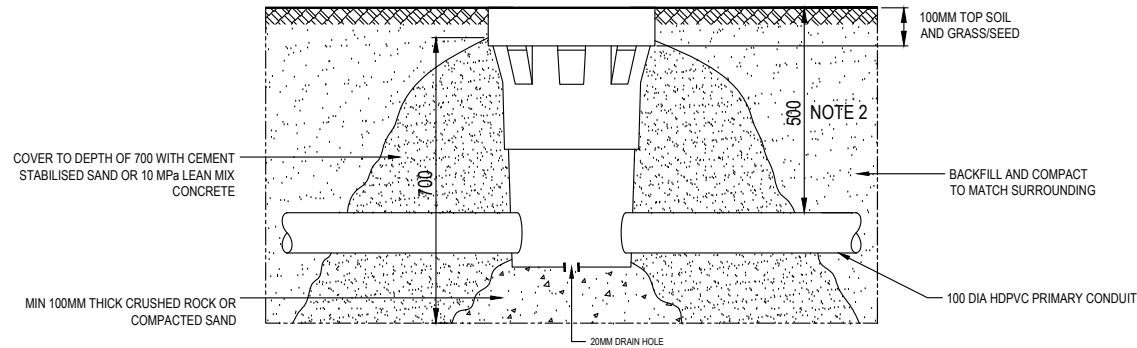


**SERIES ISOLATION TRANSFORMER PIT - SIDE VIEW
SHOWING PRIMARY CONDUIT ENTRIES**

NOT TO SCALE

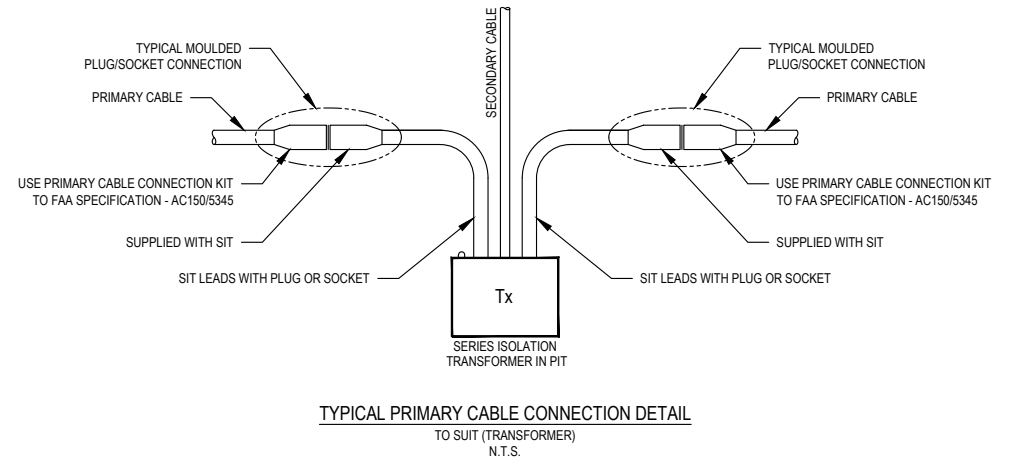

**TYPICAL PRIMARY CABLE CONNECTION DETAIL
TO SUIT (TRANSFORMER)
N.T.S.**

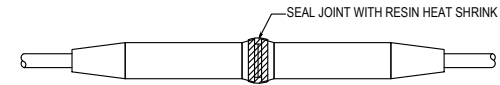

TYPICAL PLUG/SOCKET ARRANGEMENT

NOTES:

1. INSTALL PLASTIC WASHER BETWEEN FIXTURE AND HOLD DOWN BOLTS
2. DEPTH PER VOLTAGE CONDITIONS AS/NZ 3000:2018 AND AS 2067:2016

TENDER

Revision	Note: * indicates signatures on original issue of drawing or last revision of drawing	Drawn By	Date
A	PRODUCTION RELEASE	MF	01.07.2021




Aerolight Airports Pty Ltd
11 Macquarie Place, Boronia 3155 VIC.
T-61 3 8719 5420
E mark.furst@aerolightairports.com.au
W www.aerolightairports.com.au

DO NOT SCALE	Drawn M. FURST	Designer	Title	Sheet:
Conditions of Use. Information contained in this document is to be used expressly in accordance with purpose for which it was submitted. Any disclosure of this information is strictly prohibited except as Aerolight Airports may otherwise agree in writing.	Drafting Check	Design Check	AERONAUTICAL GROUND LIGHTING ELEVATED LIGHT ON FOOTING INSTALLATION	2/2
	Approved (Project Director)	Date		
	Scale AS SHOWN	This Drawing must not be used for Construction unless signed as Approved	A1	Drawing No:
				Rev: A


NOTE:

ARRANGEMENT SHOWN IS TYPICAL ONLY.
FINAL MOUNTING DETAILS SHALL SUIT ACTUAL LIGHT AND MOUNTING BASE.

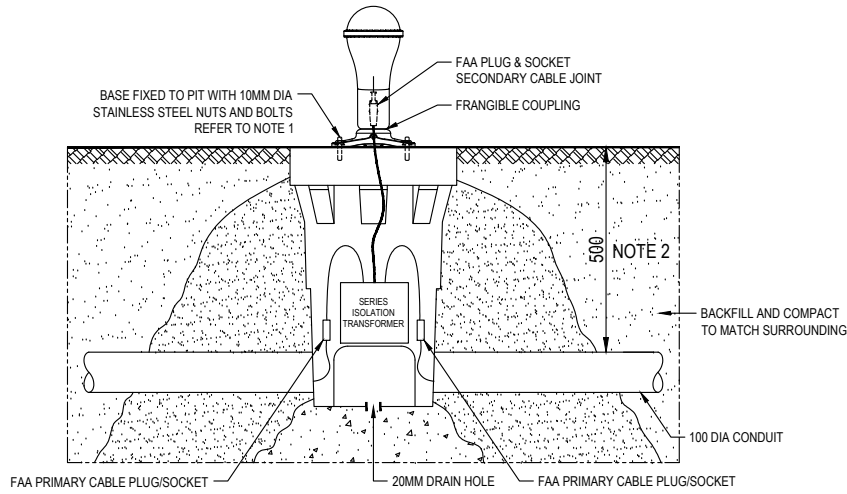


ELEVATED LIGHT AND TRANSFORMER PIT INSTALLATION DETAIL

TYPICAL FOR ELEVATED EDGE LIGHTS INSTALLED IN SHOULDER/PAVEMENT
NOT TO SCALE

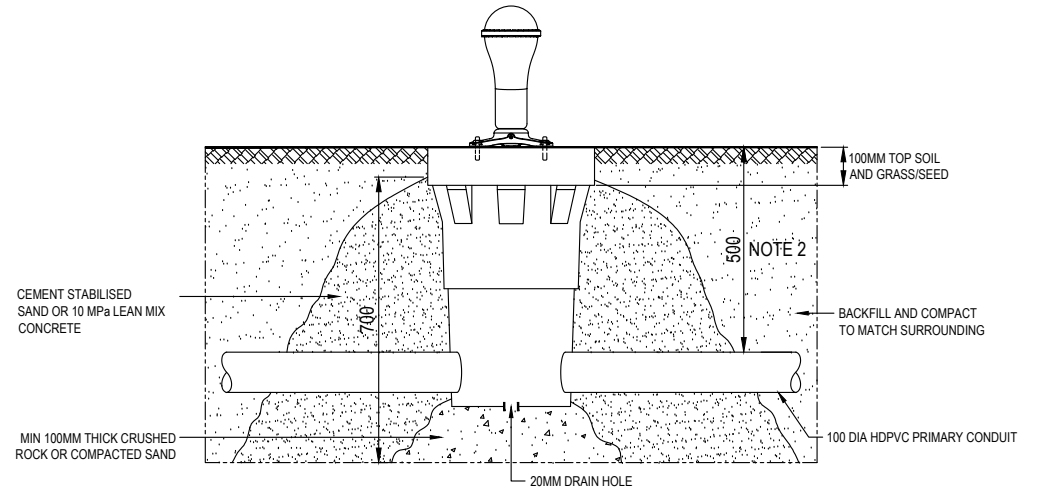


**SERIES ISOLATION TRANSFORMER PIT - SIDE VIEW
SHOWING PRIMARY CONDUIT ENTRIES**

NOT TO SCALE

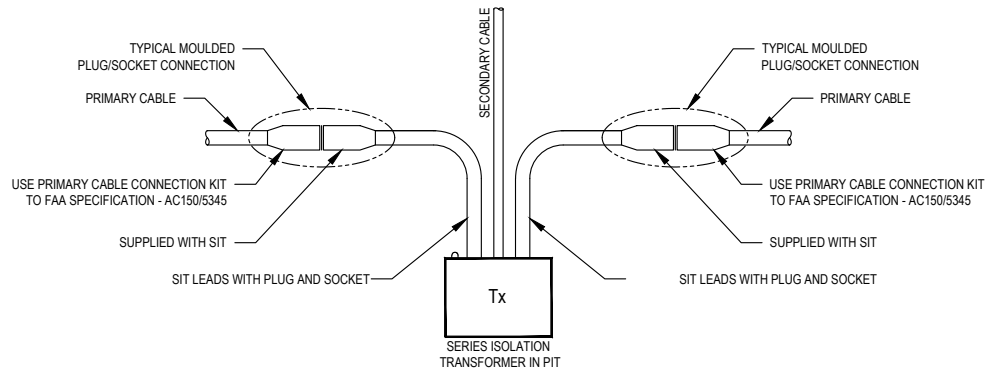

TYPICAL PRIMARY CABLE CONNECTION DETAIL

TO SUIT (TRANSFORMER)
N.T.S.

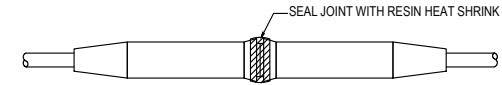

TYPICAL PLUG/SOCKET ARRANGEMENT

NOTES:

1. INSTALL PLASTIC WASHER BETWEEN FIXTURE AND HOLD DOWN BOLTS
2. DEPTH PER VOLTAGE CONDITIONS AS/NZ 3000:2018 AND AS 2067:2016

TENDER

Revision	Note: * indicates signatures on original issue of drawing or last revision of drawing	Drawn By	Date
A	PRODUCTION RELEASE	MF	01.07.2021



Aerolight Airports Pty Ltd
11 Macquarie Place, Boronia 3155 VIC.
T-61 3 8719 5420
E mark.furst@aerolightairports.com.au
W www.aerolightairports.com.au

DO NOT SCALE	Drawn M. FURST	Designer	Title	Sheet:
Conditions of Use. Information contained in this document is to be used expressly in accordance with purpose for which it was submitted. Any disclosure of this information is strictly prohibited except as Aerolight Airports may otherwise agree in writing.	Drafting Check	Design Check	AERONAUTICAL GROUND LIGHTING ELEVATED LIGHT ON PIT INSTALLATION	1/1
	Approved (Project Director)	Date	Original Size	Rev: A
	Scale AS SHOWN	This Drawing must not be used for Construction unless signed as Approved	A1	Drawing No: